


Title M 28 ELECTRICAL INSTALLATION (STANDARD, SINGLE BATTERY.)

MARINE PROJECTS PLYMOUTH LTD.  
Newport Street, Plymouth. Telephone 27771

Material / Drawn by JWDW Date 20-6-86 Scale / Drwg.No M-28 015

Always work to figured dimensions in preference to scaled dimensions. Refer significant discrepancies to chargehand before putting work in hand.

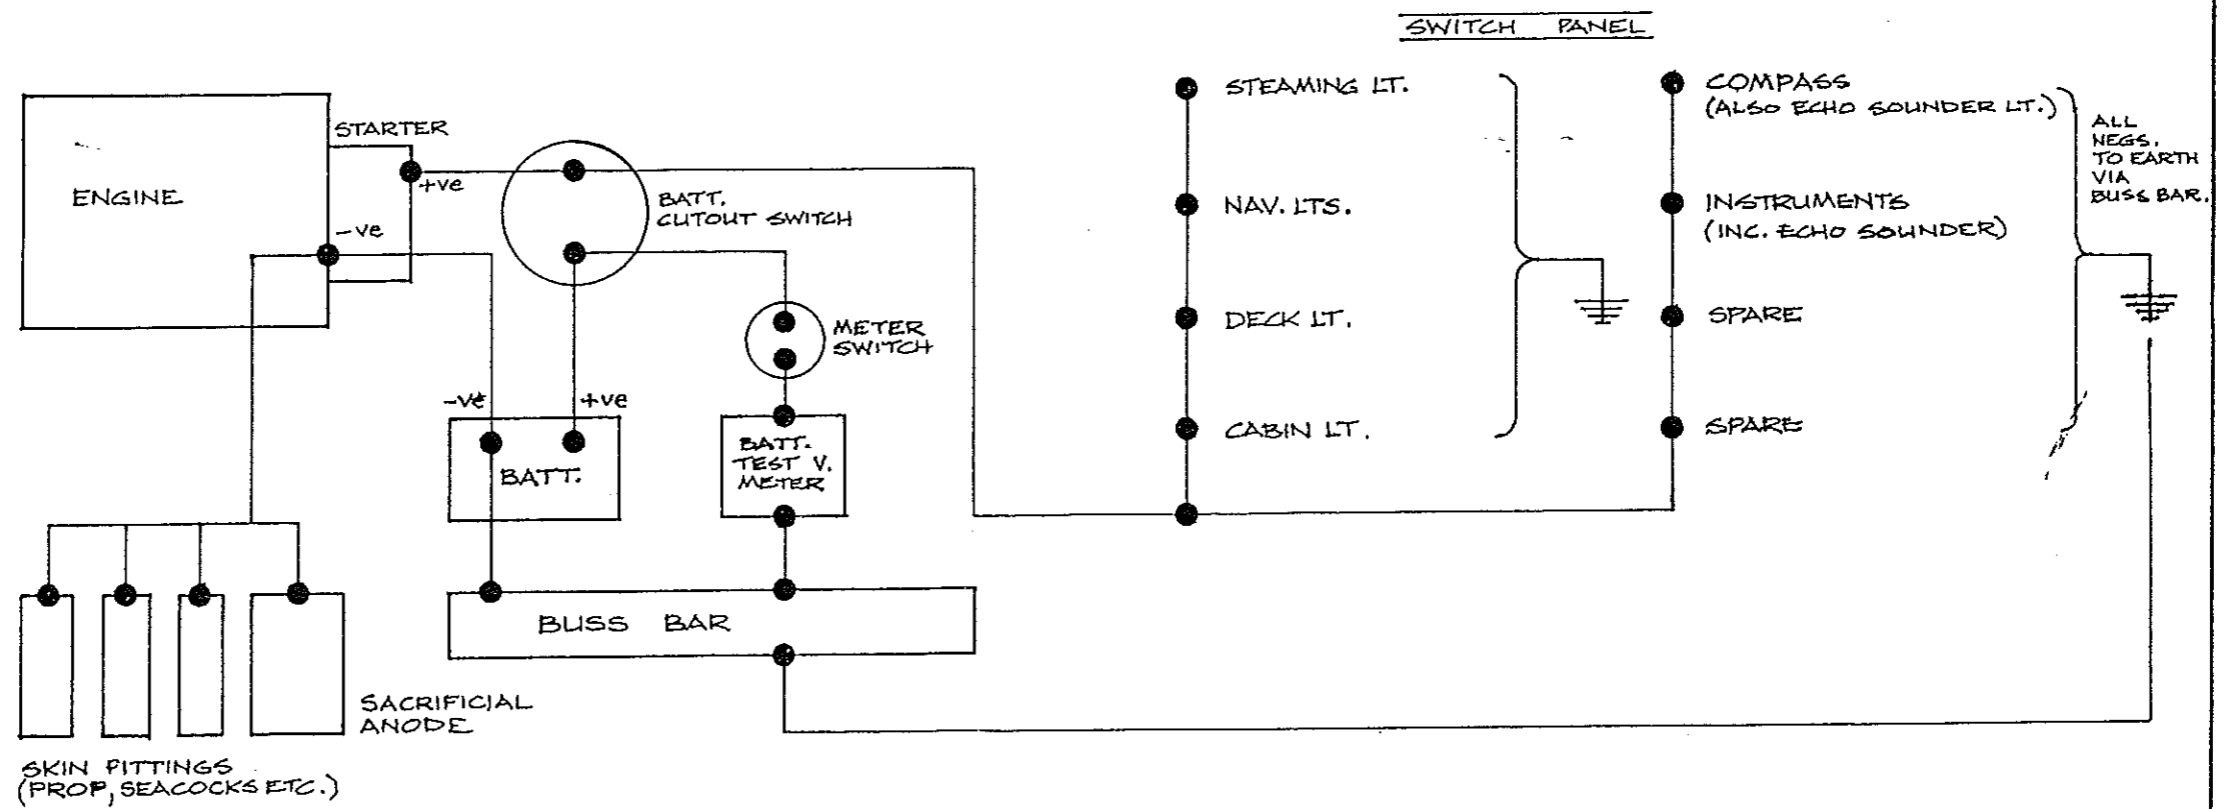

**UNCONTROLLED**

ISSUED BY  
MARINE PROJECTS  
DRAWING OFFICE  
0 MAR 1995