


30FF)

R. TUBE

OVER PLYWOOD WEBS.

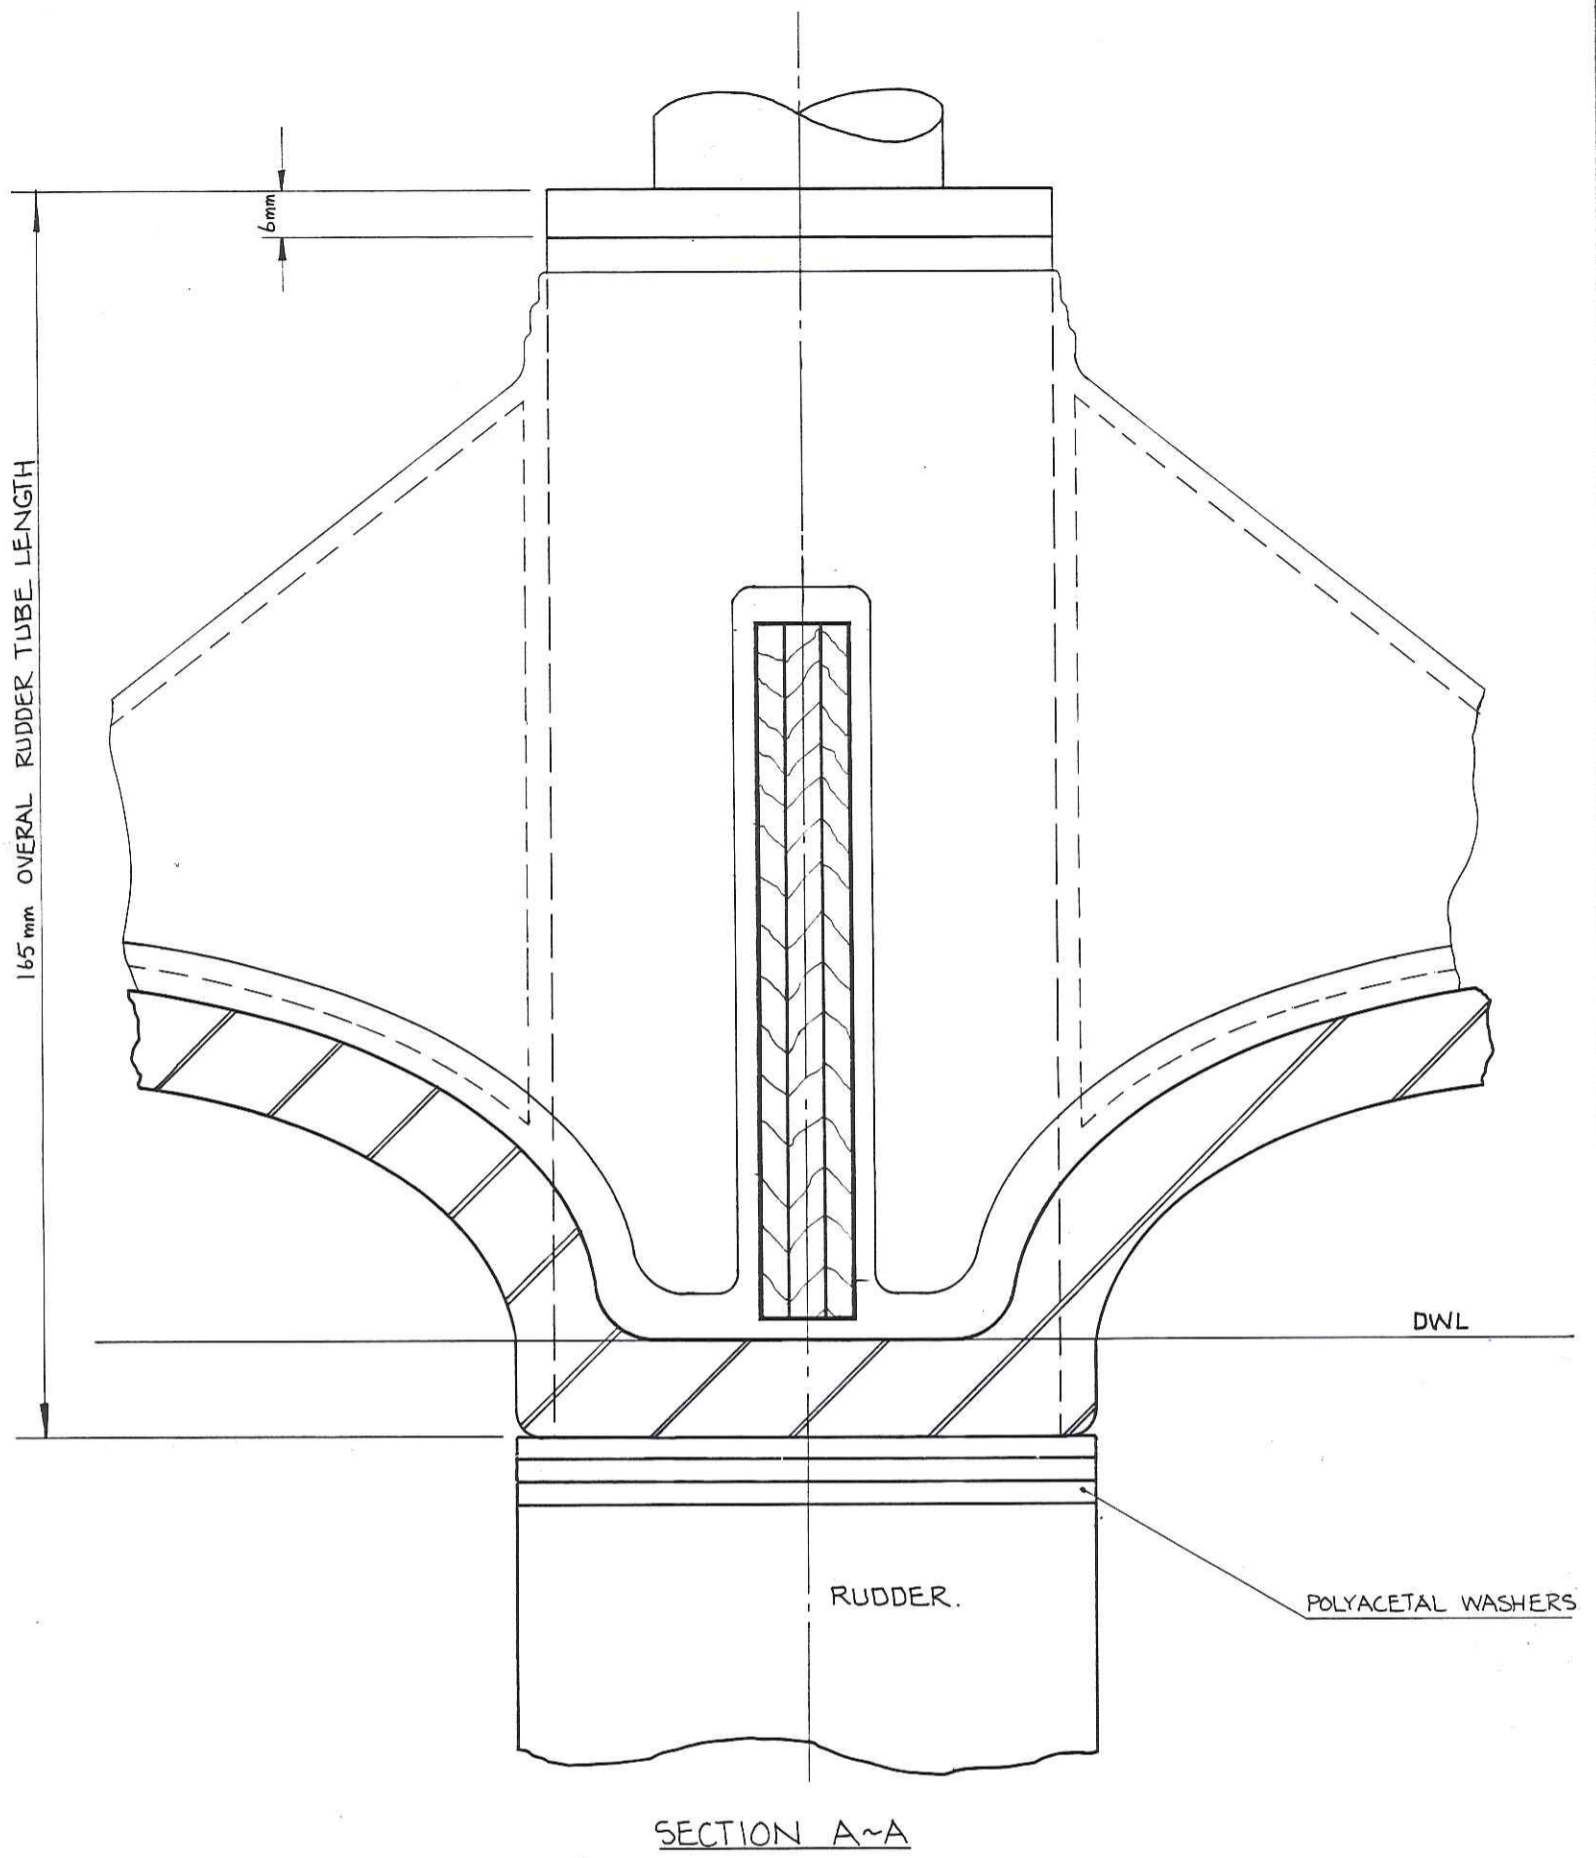

MARINE PROJECTS

06 DEC 1999

ISSUED BY THE D.O.

~~UNCONTROLLED~~

REFERENCE DRAWING
S-466-3 "RUDDER LINES" (LLOYDS APPROVED 27-07-88)

B	LLOYD'S RECOM. ADDED	ECT.	1.8.89	
ISSUE A	MODIFICATION	DRAWN	DATE	

MARINE PROJECTS (PLYMOUTH) LTD
 MOODY 336
 RUDDER TUBE INSTALLATION

DRAWN : JOHN.P.B.FROUD
 DATE : 17-04-89
 SCALE : FULL SIZE

DRG N° M336.008

