


ISSUE D	ADD VENEER TO BACKS & SEAL	PC 7147	P.S.	10-12-96
ISSUE C	Extend (17) (lower sec) & Add (2)	INHOUSE	G.A.	19-9-96
ISSUE B	Amend notes	In Hse	P.S.	1-9-96
ISSUE A	MODIFICATION.	C'NOTE.	DRN.	CH'D DATE

MARINE PROJECTS (PLYMOUTH) LTD.  
NEWPORT STREET, PLYMOUTH, DEVON. PL1-3QG.

TITLE.  
CHART TABLE

INITIALS.	DATE.	SCALE.	DRAWING No.
P.S.	10-7-96	N.T.S.	66K-013 1
CHECKED BY.	CDA	10-7-96	

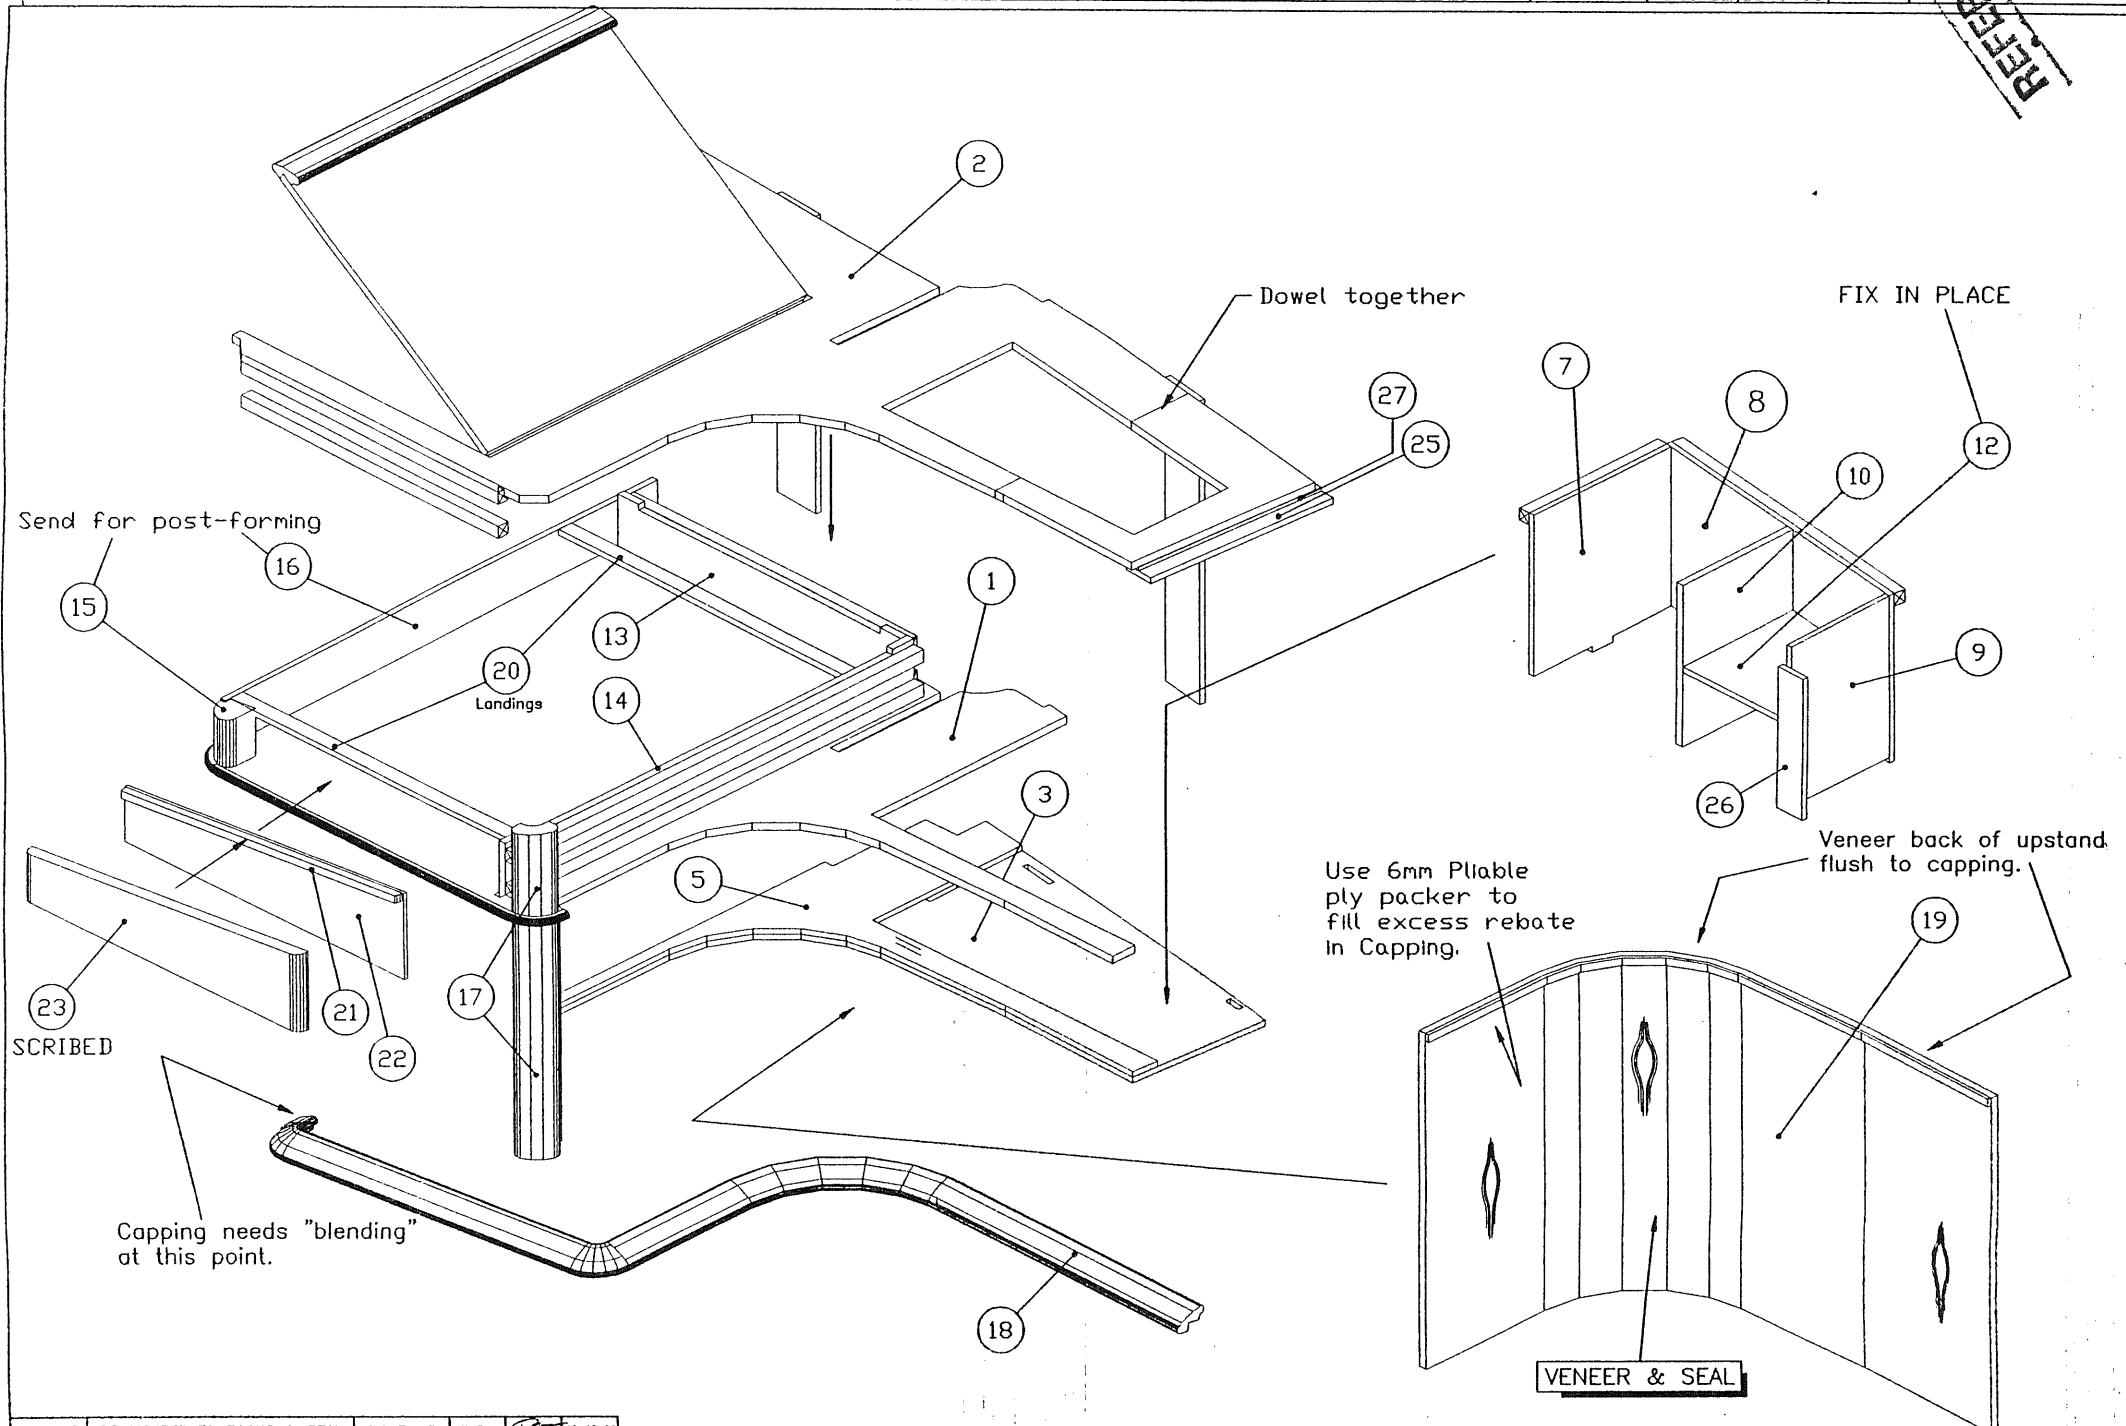

ISSUE D	ADD VENEER TO BACKS & SEAL	PC 7147	P.S.	10-12-96
ISSUE C	AMEND (17) (bottom section)	INHOUSE.	G.A.	19-9-96
ISSUE B	Amend notes	In Hse	P.S.	1-9-96
ISSUE A	MODIFICATION.	C'NOTE.	DRN.	CH'D DATE

MARINE PROJECTS (PLYMOUTH) LTD.  
NEWPORT STREET, PLYMOUTH, DEVON. PL1-3QG.

TITLE.  
CHART TABLE

INITIALS.	DATE.	SCALE.	DRAWING No.
P.S.	10-7-96	N.T.S.	66K-013 2
CHECKED BY.	CDA	10-7-96	