
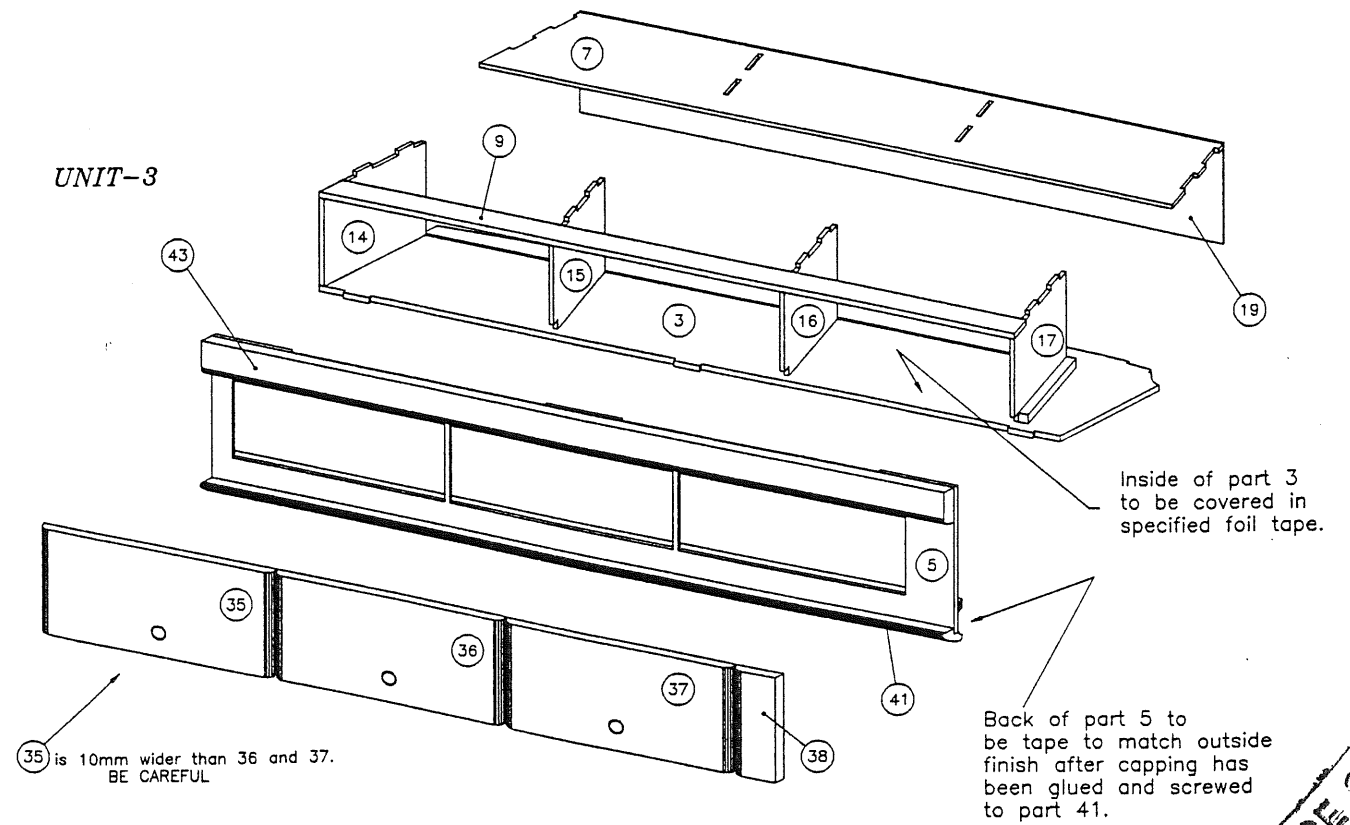
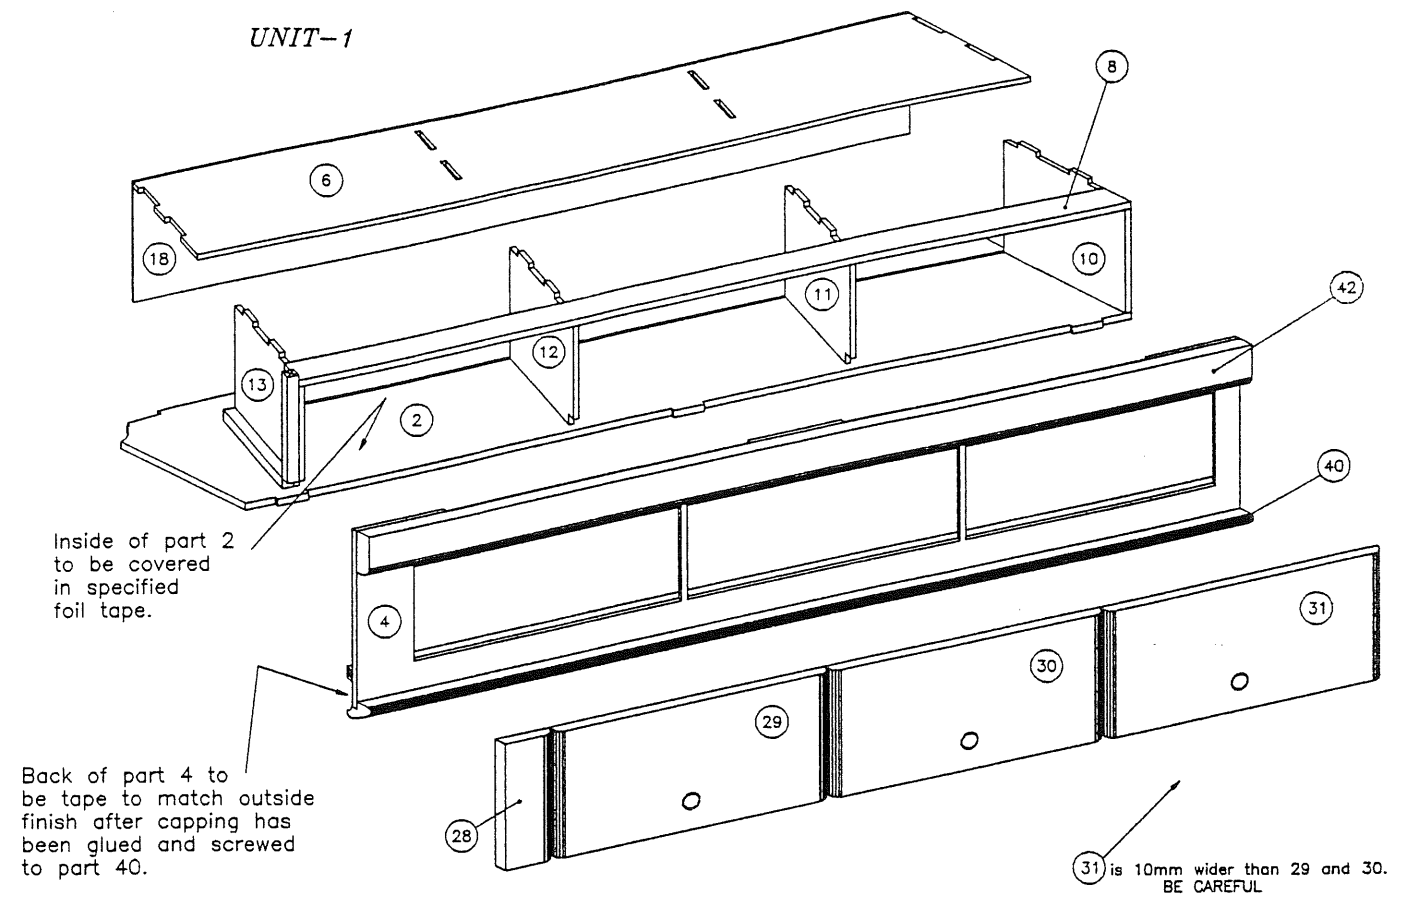
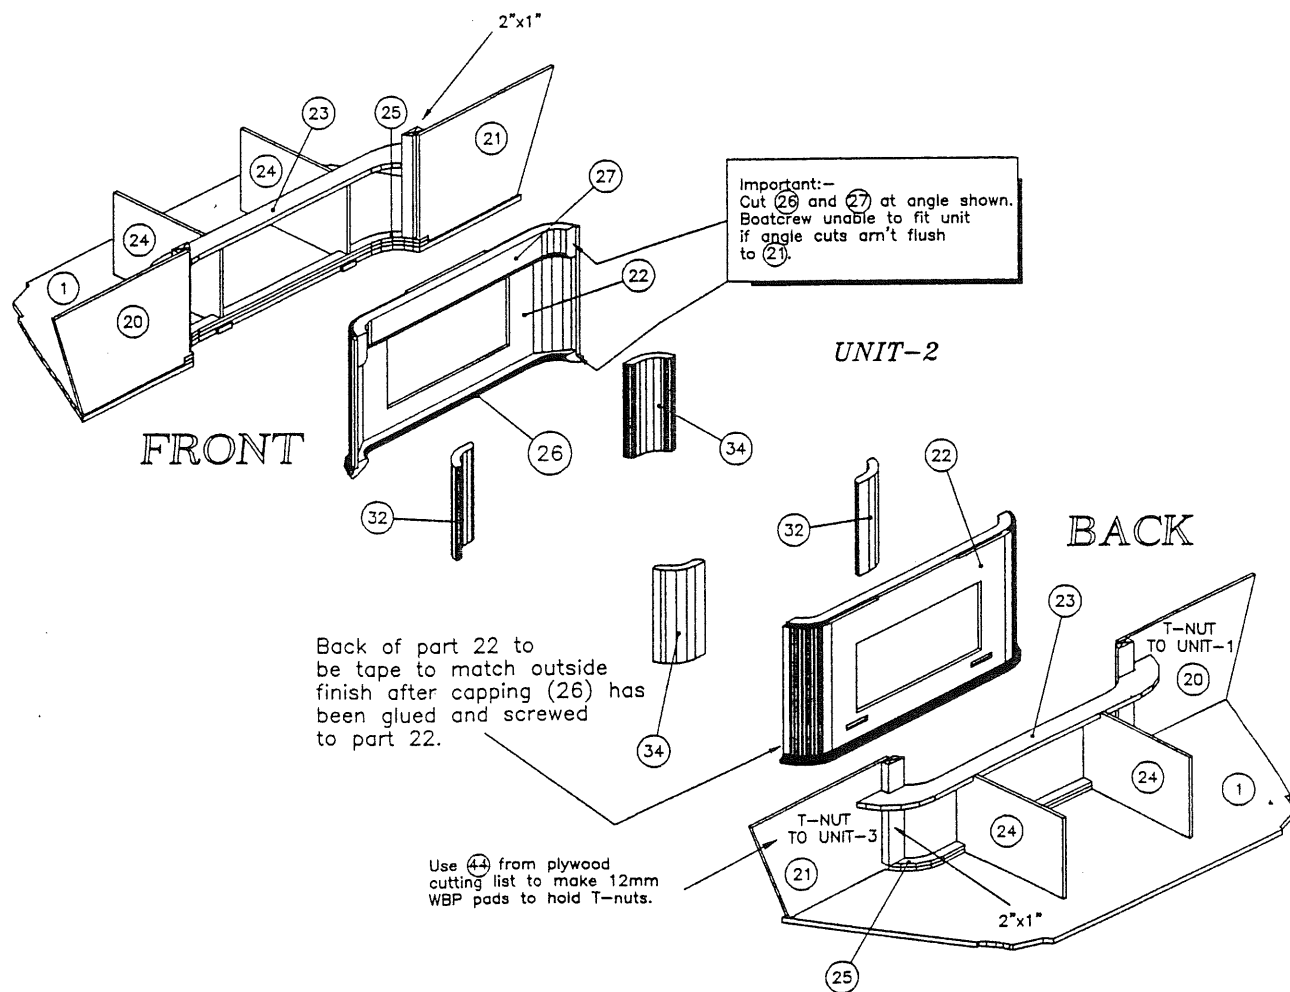


THIS UNIT IS MADE UP FROM 3 UNITS AND DRY FIXED TOGETHER

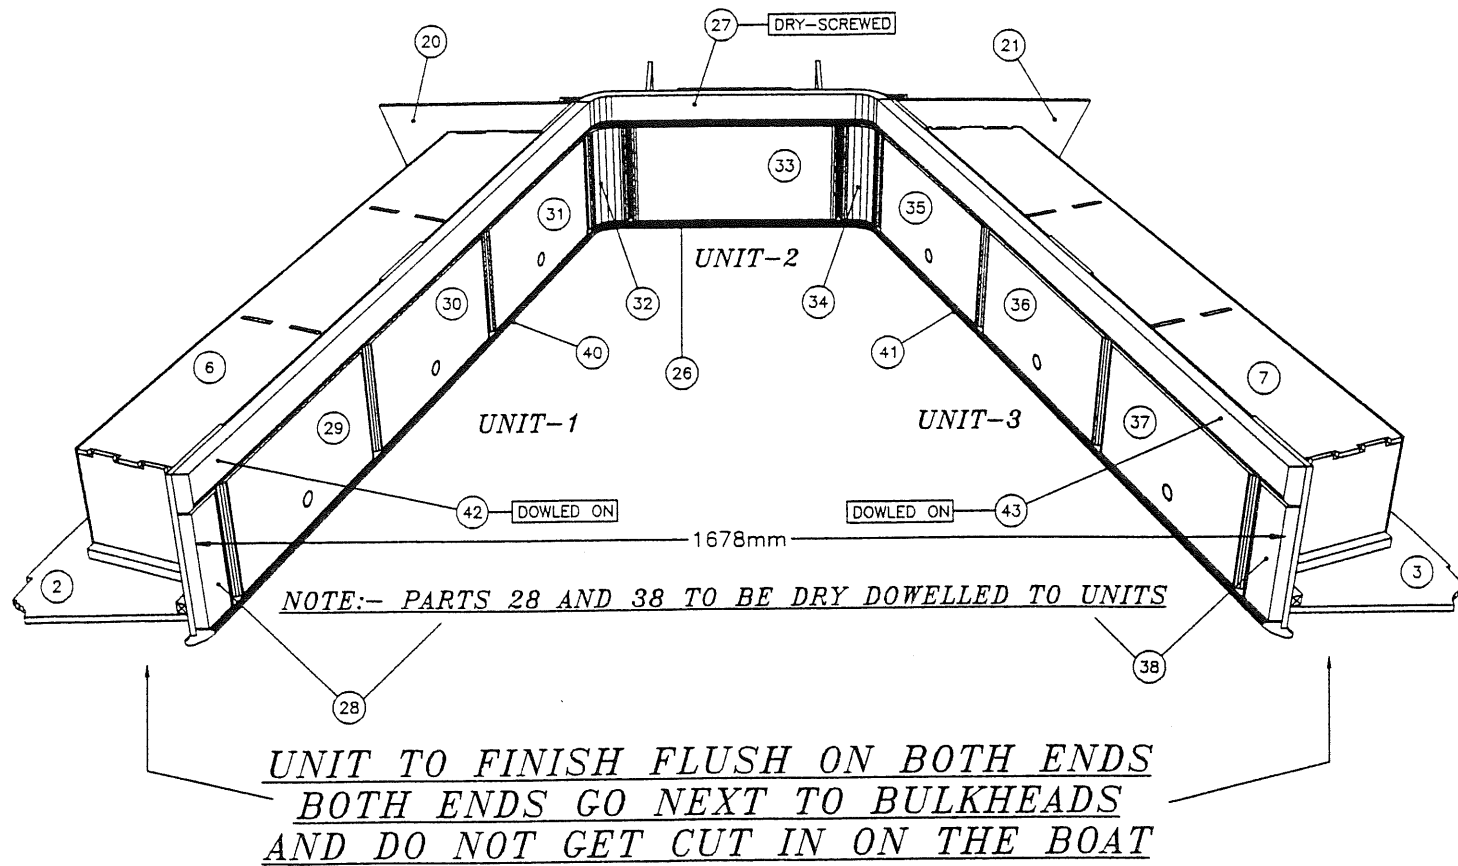

MARINE PROJECTS (PLYMOUTH) LTD.						TITLE.		INITIALS.		DATE.		SCALE.		DRAWING No.						
ISSUE B.	ADD NOTES RE 26,27. AMEND P/F	10/12/96	P.S.	<i>and</i>	11-7-96	NEWPORT STREET, PLYMOUTH, DEVON. PL1-3QG.		DRAWN BY.		P.S.		28-6-96		N.T.S.		G00-007		1		
ISSUE A.	MODIFICATION.		C'NOTE.	DRN.	CH'D	DATE	FWD TOP UNITS PORT & STB		CHECKED BY.		C.D.A.		1-7-96							