



Panel Details

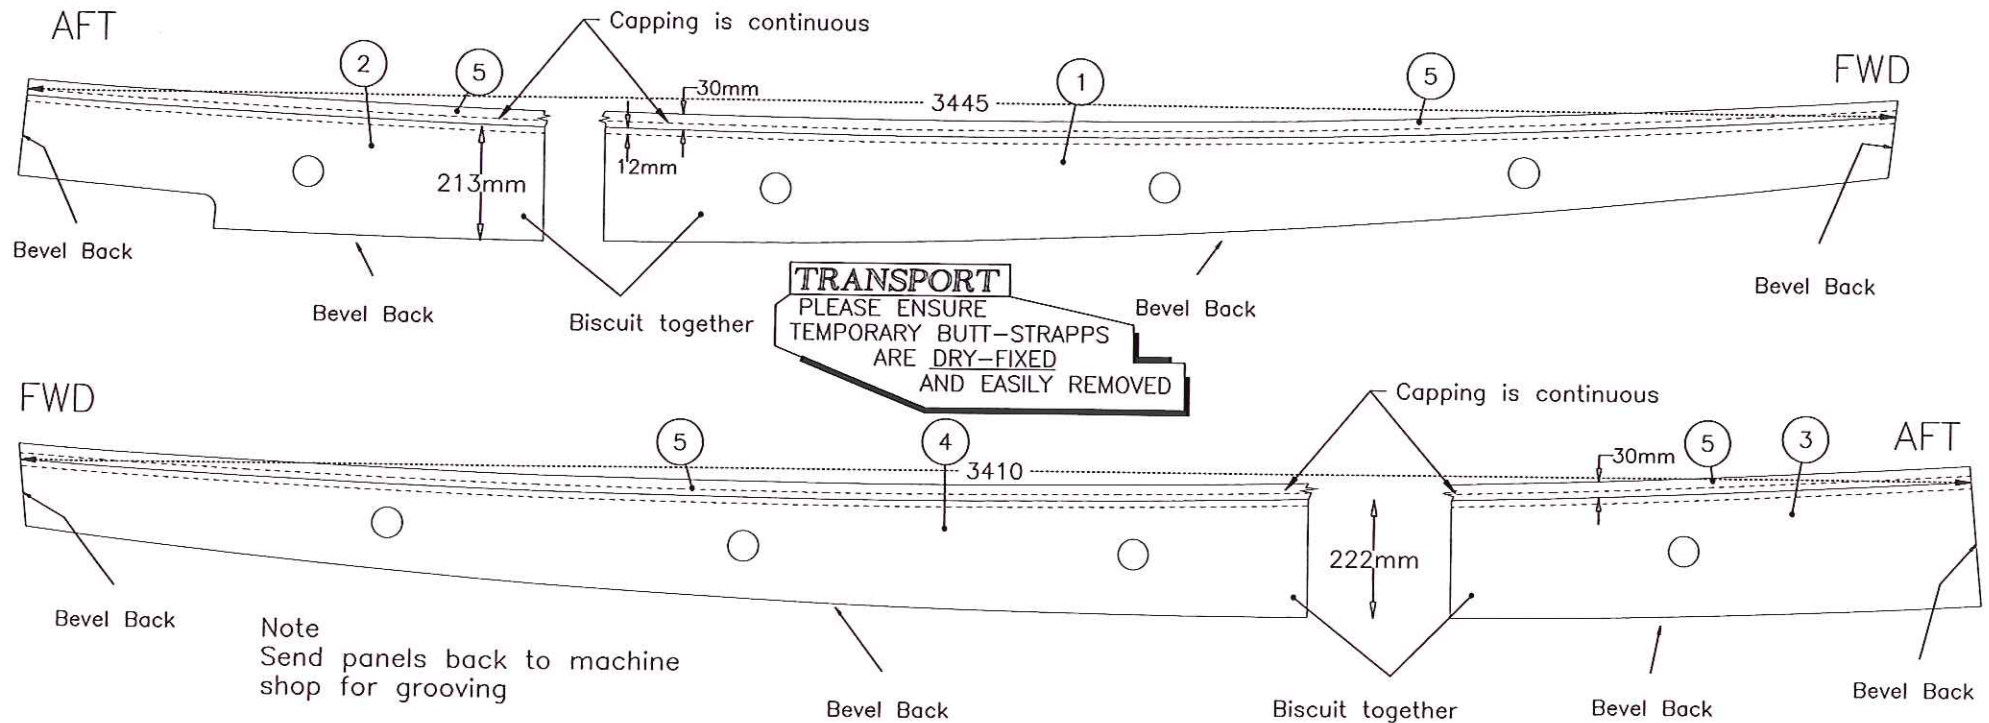


Hardwood Capping Detail

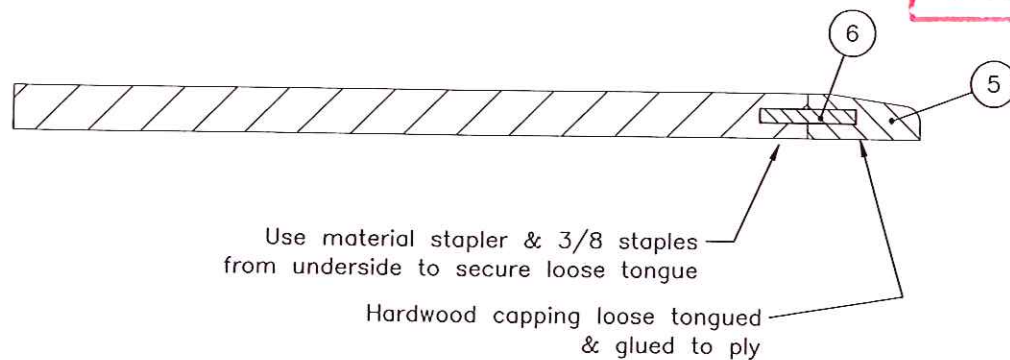

UNCONTROLLED

Grooving Details

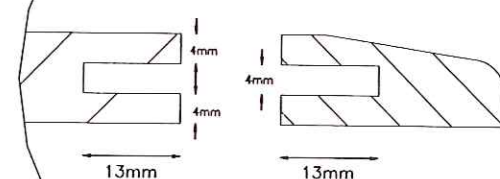

ISSUE C.	AMEND SIZE, DRYFIX BUTTSTRAPS	PC 7567	P.S.	11-12-96	MARINE PROJECTS (PLYMOUTH) LTD.	TITLE.	INITIALS.	DATE.	SCALE.	DRAWING No.
ISSUE B.	Capping made continuous	In Hse	A.K.	J.N.M.	NEWPORT STREET, PLYMOUTH, DEVON. PL1-3QG.	HEADLINING PANELS OUTBOARD PT & STB	A.K.	26-9-96	N.T.S.	G6K-040
ISSUE A.	MODIFICATION.	C'NOTE.	DRN.	CH'D			D.A.	1.10.96		1