


WIRES RUN THROUGH CONDUIT 1 1/2" DOWN FROM UNDERSIDE OF DECK

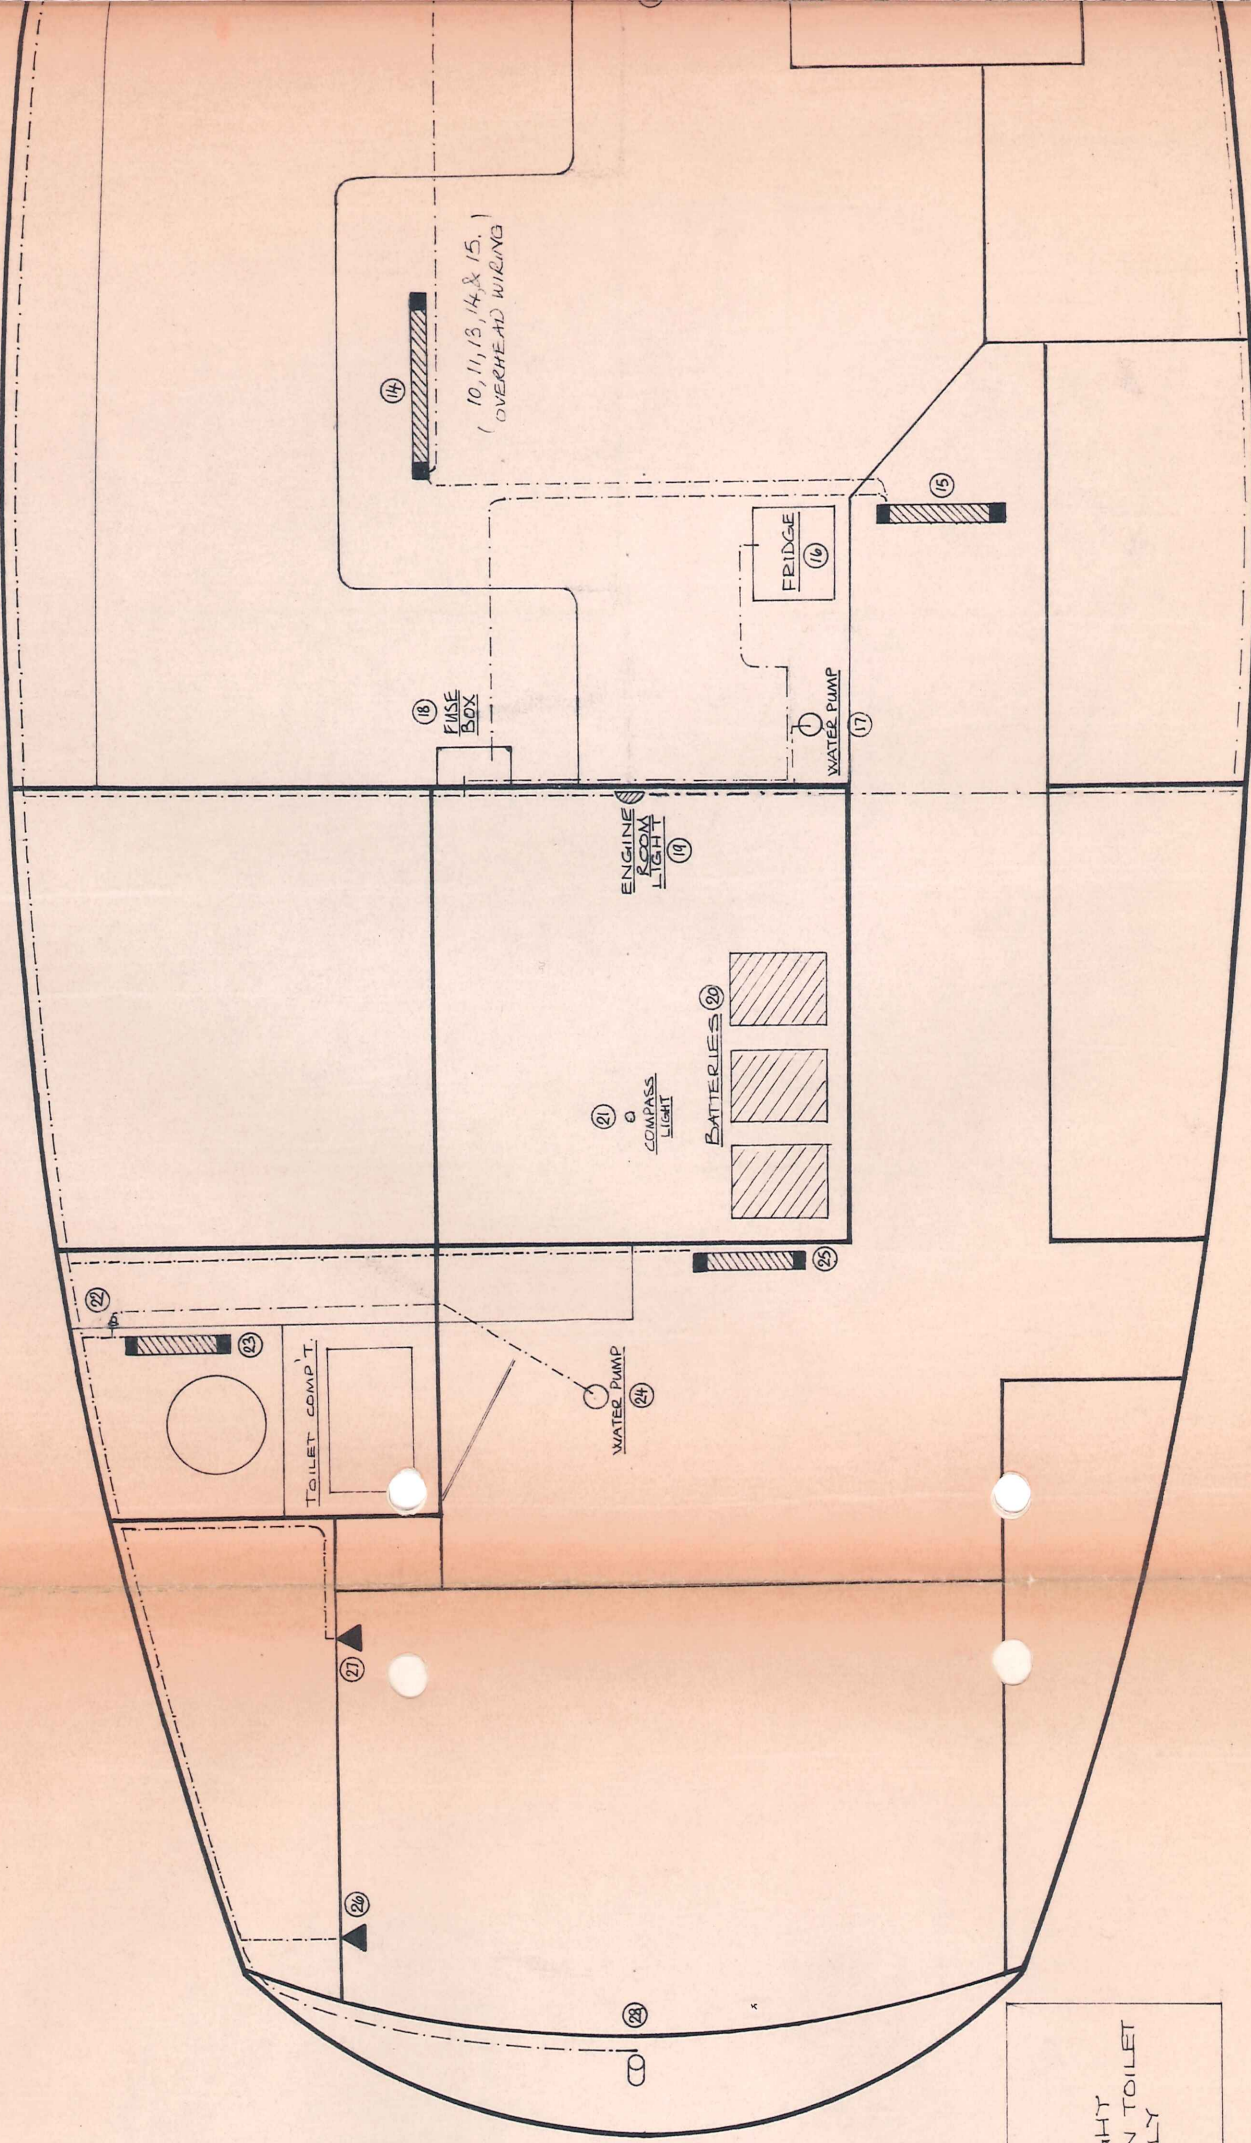

WIRES RUN THROUGH CONDUIT 6" DOWN FROM UNDERSIDE OF DECK

▲ BUNK LIGHT
▨ FLORESCENT LIGHT WITH TRANSVERSE IN TOILET COMPARTMENT ONLY
○ DECK SOCKET

DRAWING No. 39/001

MARINE PROJECTS (PLYMOUTH) LTD
OCTOBER 76
AUXILIARY WIRING RUN TO FITTINGS
SCALE 1"=12" M39-079

