


MOODY 40
WATER TANKS

MARINE PROJECTS (PLYMOUTH) LTD
NOVEMBER 75
DR. N° M39-035

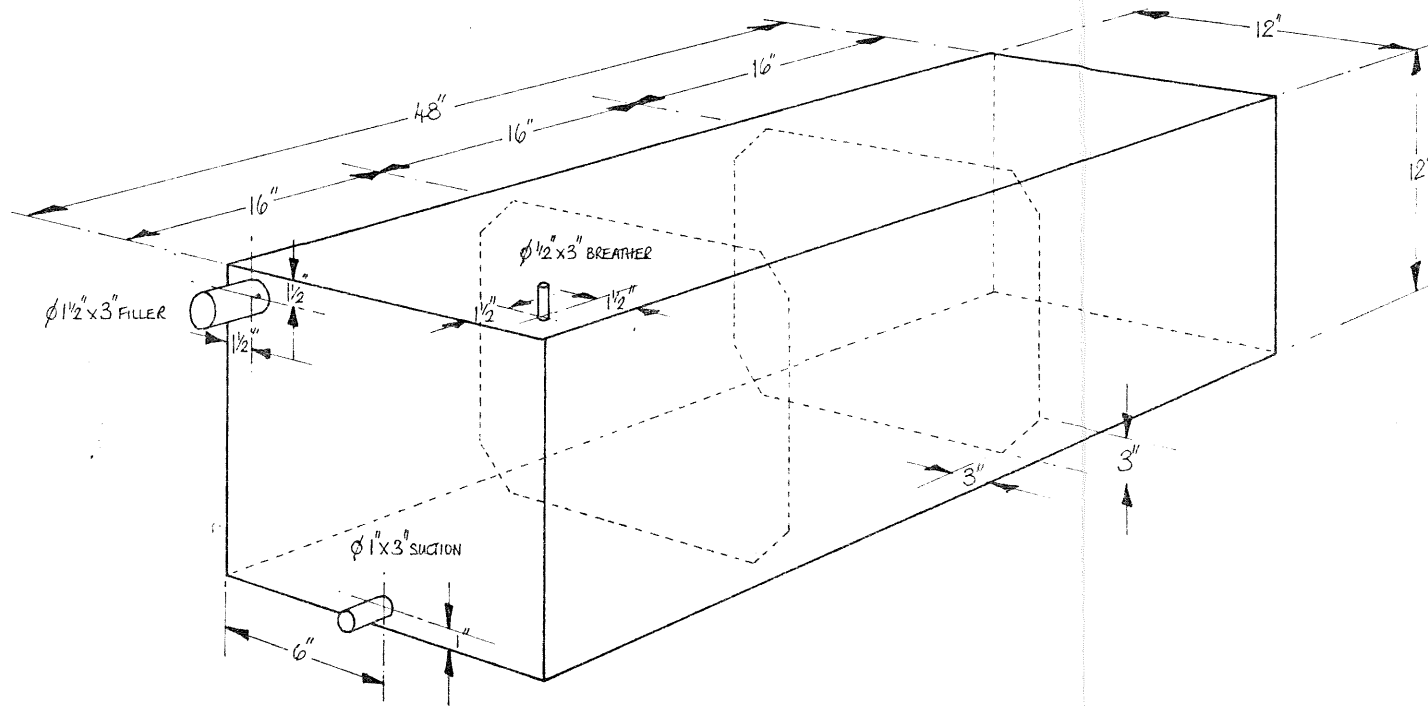

SUPPLY THREE TANKS
PER BOAT.